


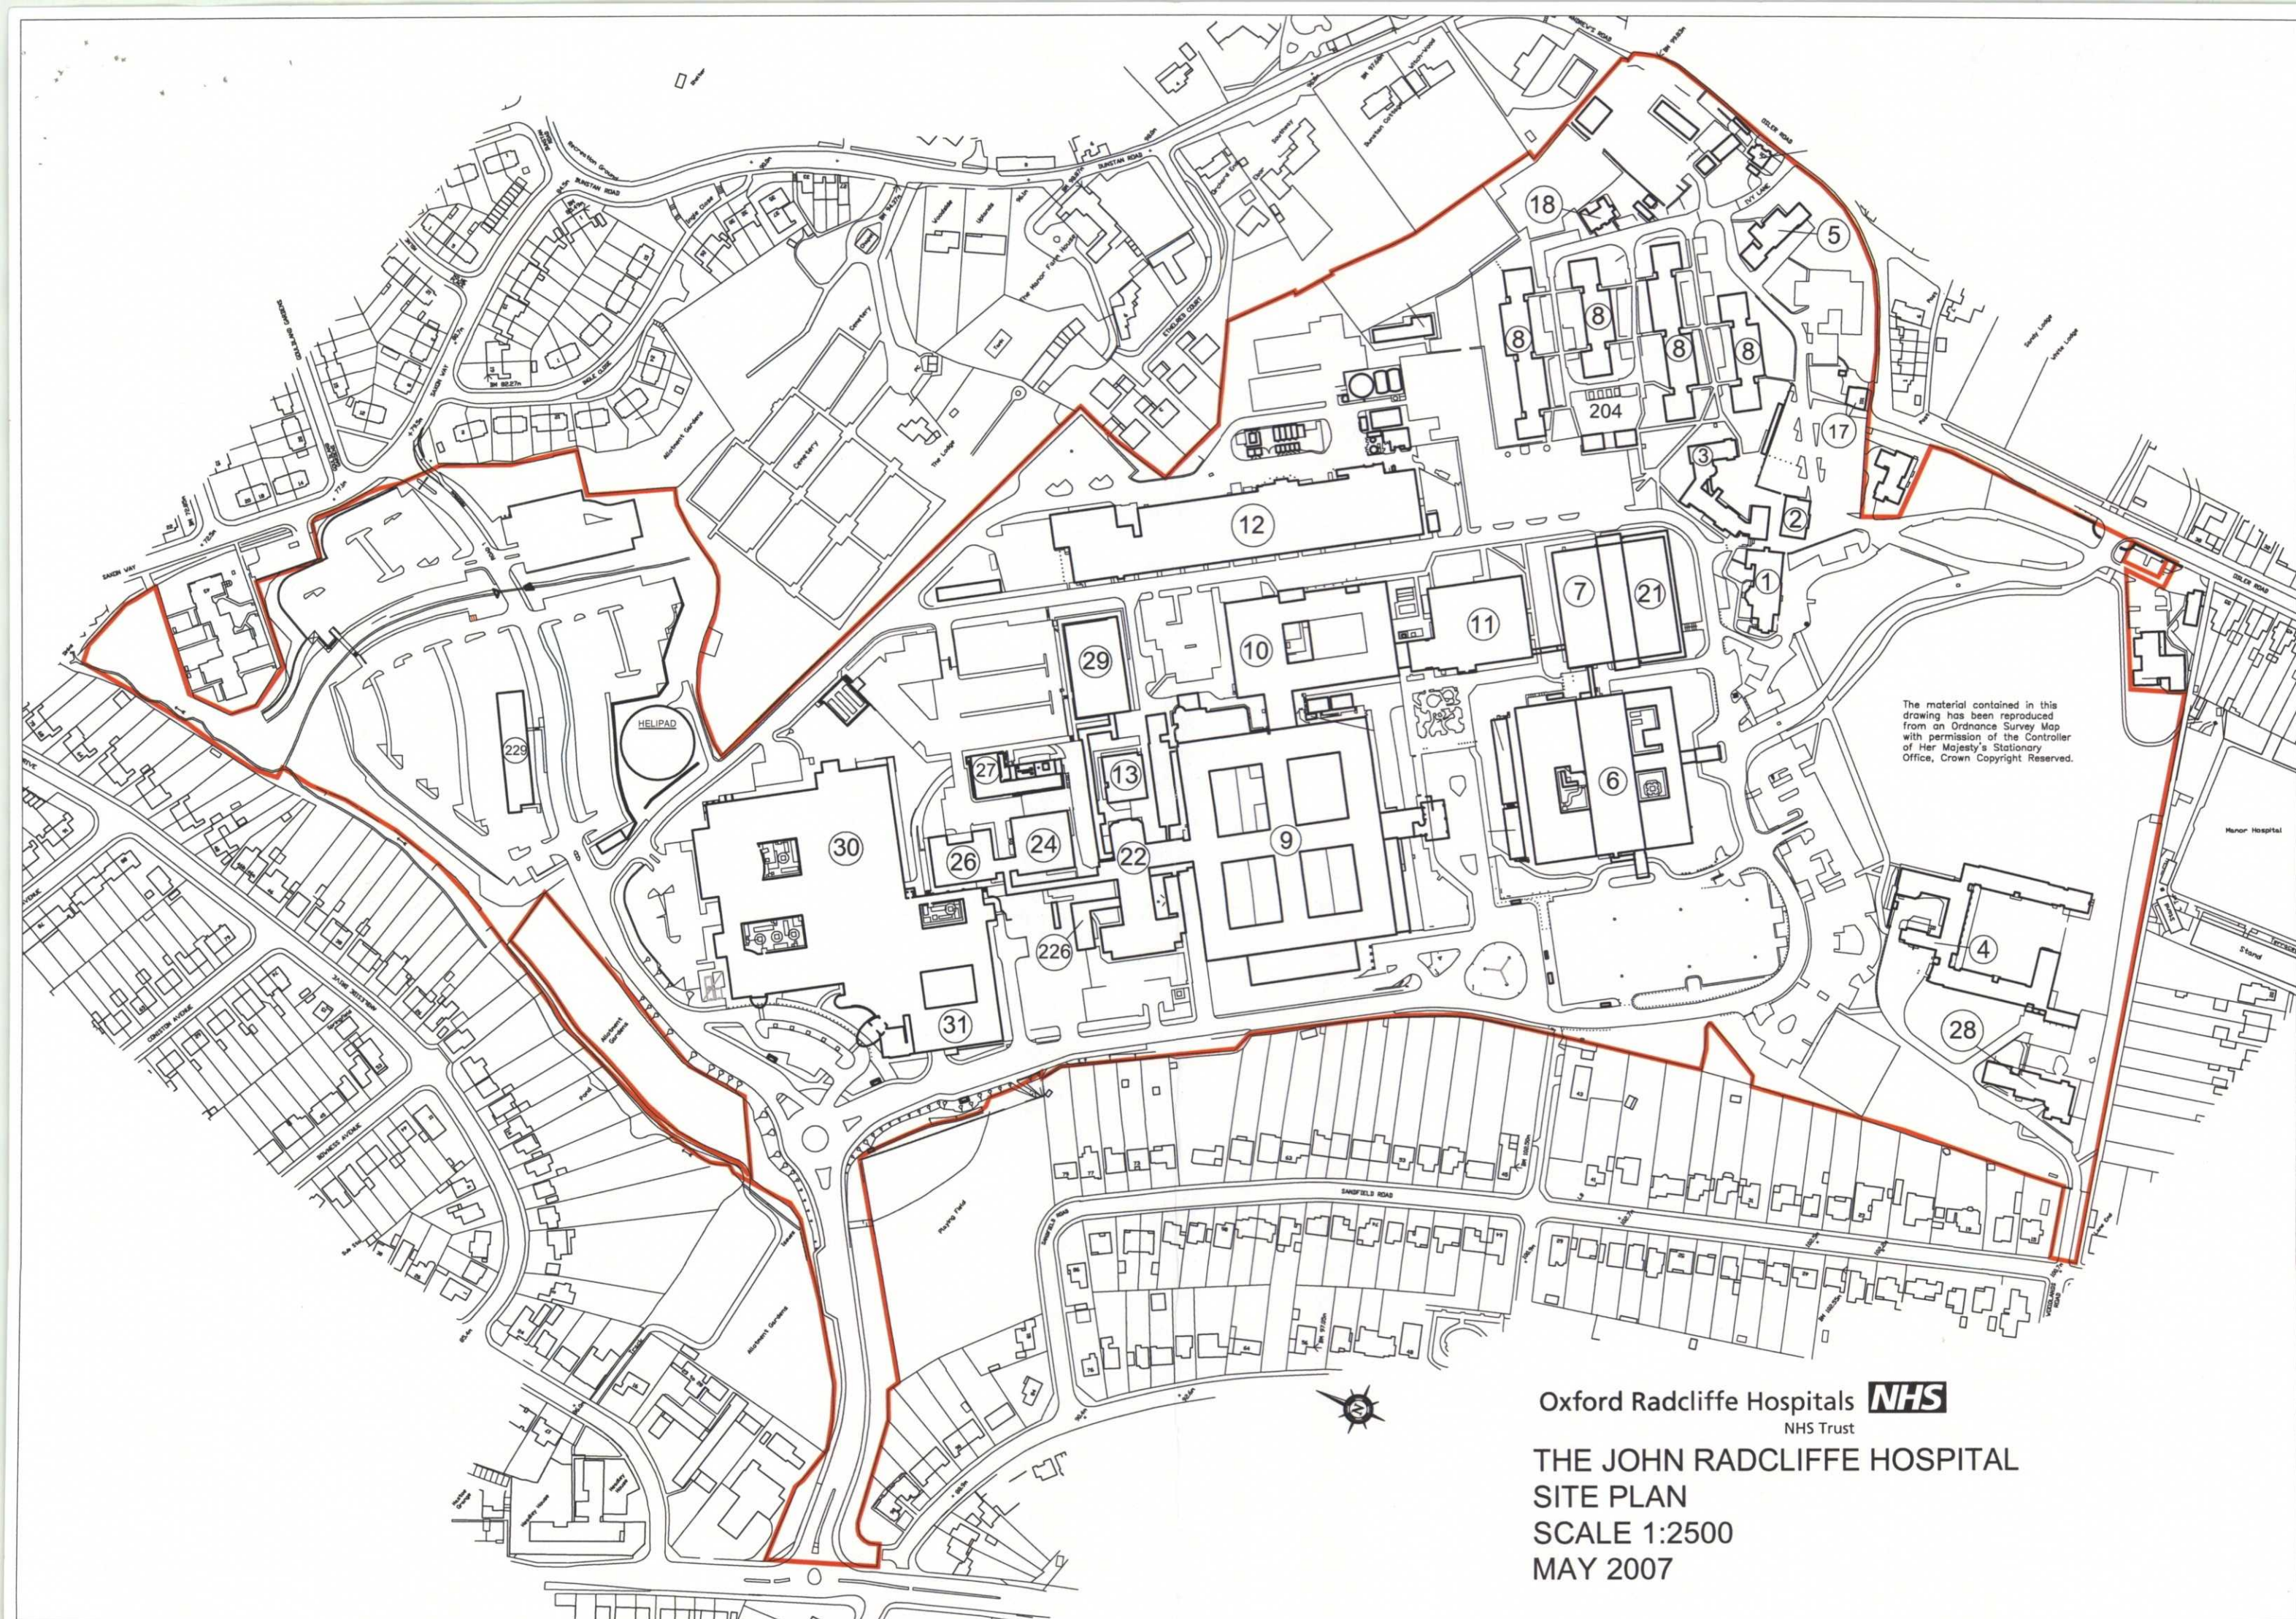

The material contained in this drawing has been reproduced from an Ordnance Survey Map with permission of the Controller of Her Majesty's Stationary Office, Crown Copyright Reserved.

Oxford Radcliffe Hospitals **NHS**
NHS Trust

THE JOHN RADCLIFFE HOSPITAL
SITE PLAN
SCALE 1:2500
MAY 2007