



Inset Map 6

Langford Lane Kidlington

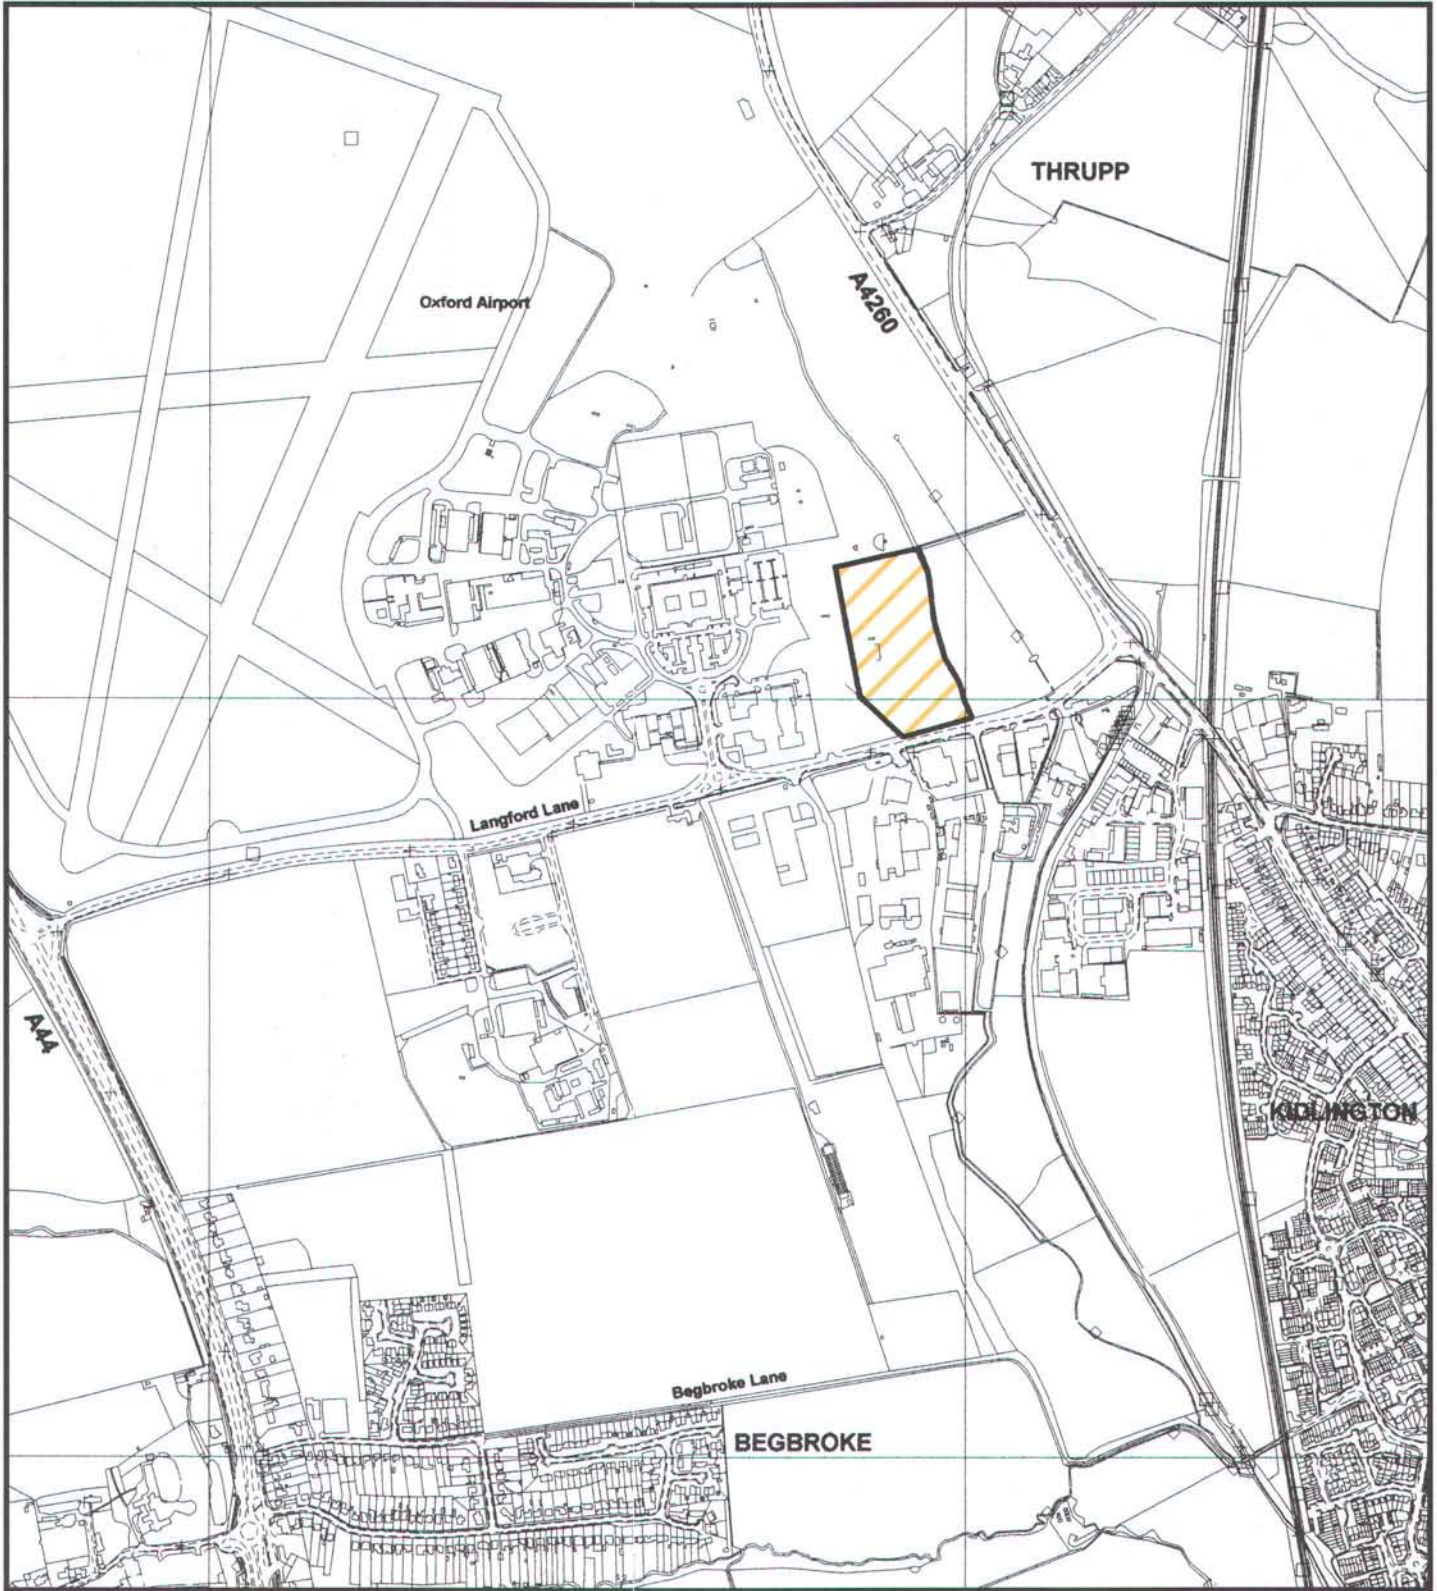

Proposed waste reception and recycling centre (see policy W6 paragraph 3.18)

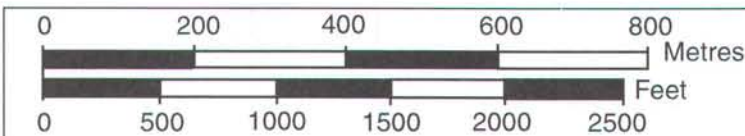

Reproduced from the Ordnance Survey mapping with the permission of the Controller of Her Majesty's Stationery Office © Crown Copyright. Unauthorised reproduction infringes Crown copyright, and may lead to prosecution or civil proceedings. Oxfordshire County Council Licence No LA 076805

