



# Inset Map 7 Banbury

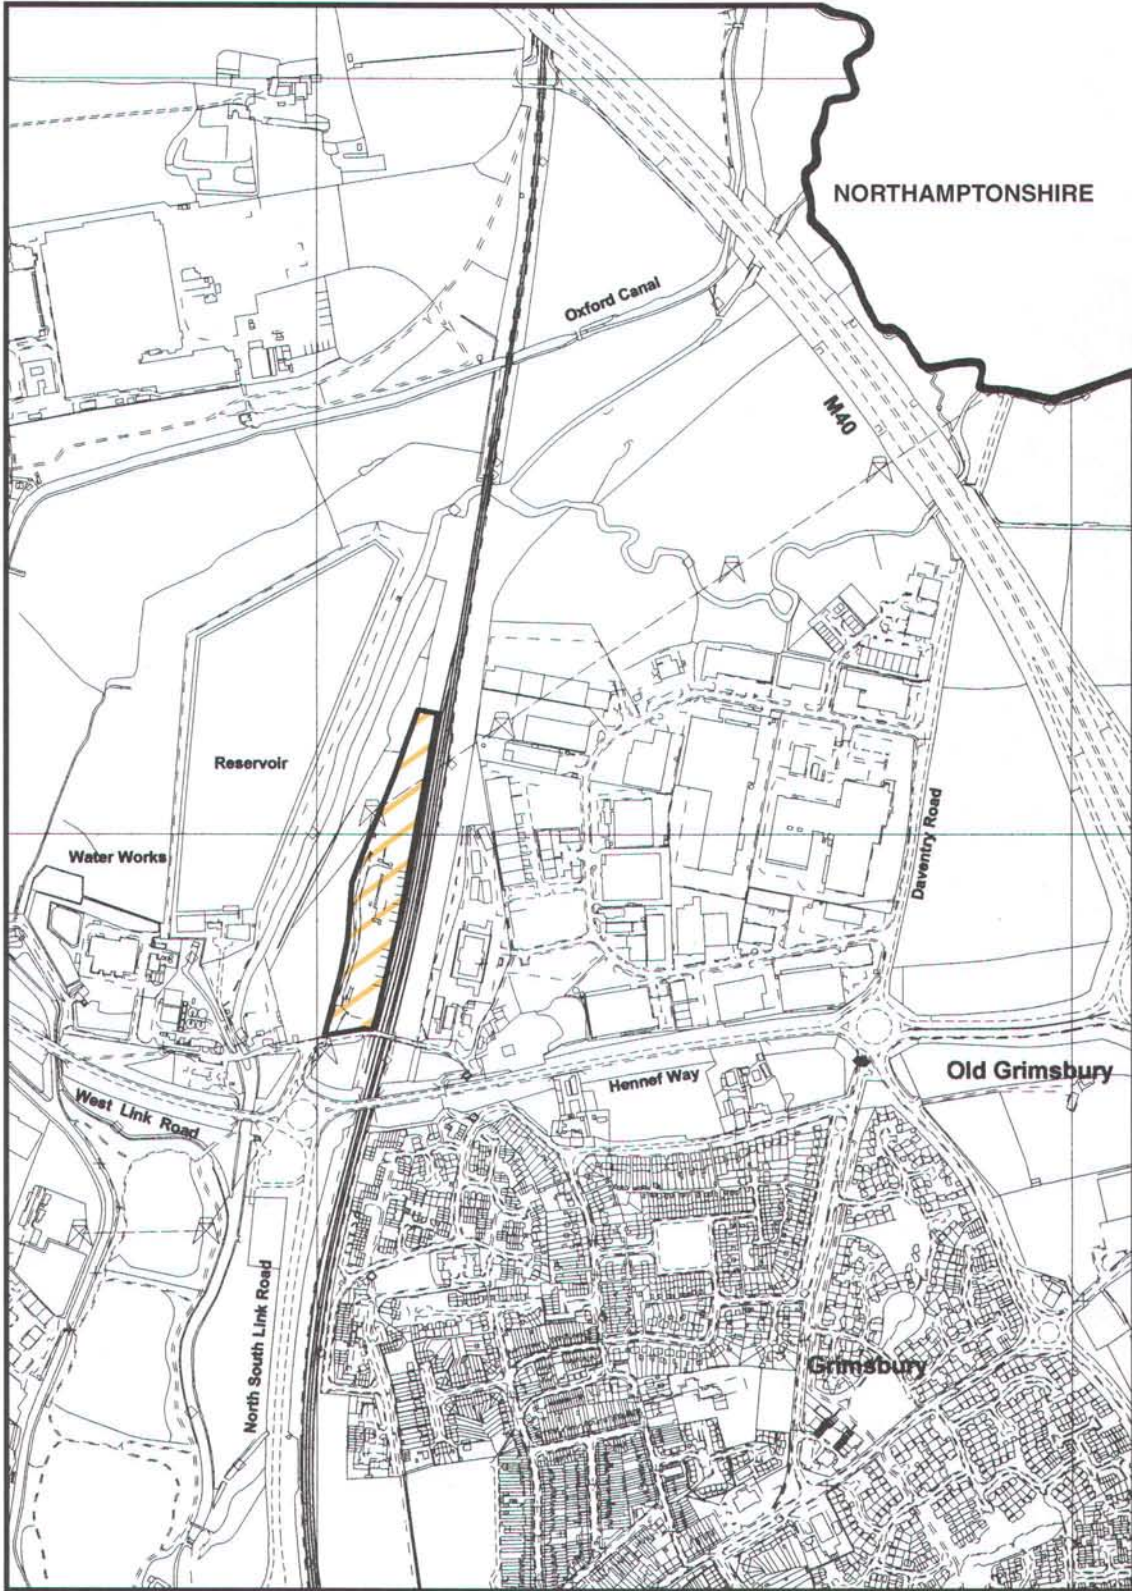

Rail depots to be safeguarded (see policy SD7 paragraph 2.49)

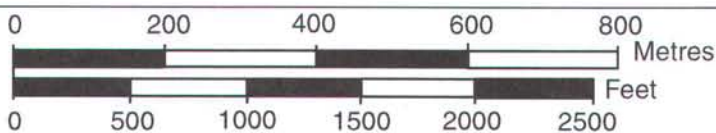

Reproduced from the Ordnance Survey mapping with the permission of the Controller of Her Majesty's Stationery Office © Crown Copyright. Unauthorised reproduction infringes Crown copyright, and may lead to prosecution or civil proceedings.  
Oxfordshire County Council Licence No LA 076805

