


Reproduced from the Ordnance Survey mapping with the permission of the Controller of Her Majesty's Stationery Office © Crown Copyright. Unauthorised reproduction infringes Crown Copyright, and may lead to prosecution or civil proceedings. Oxfordshire County Council Licence No 100023343, 2023.

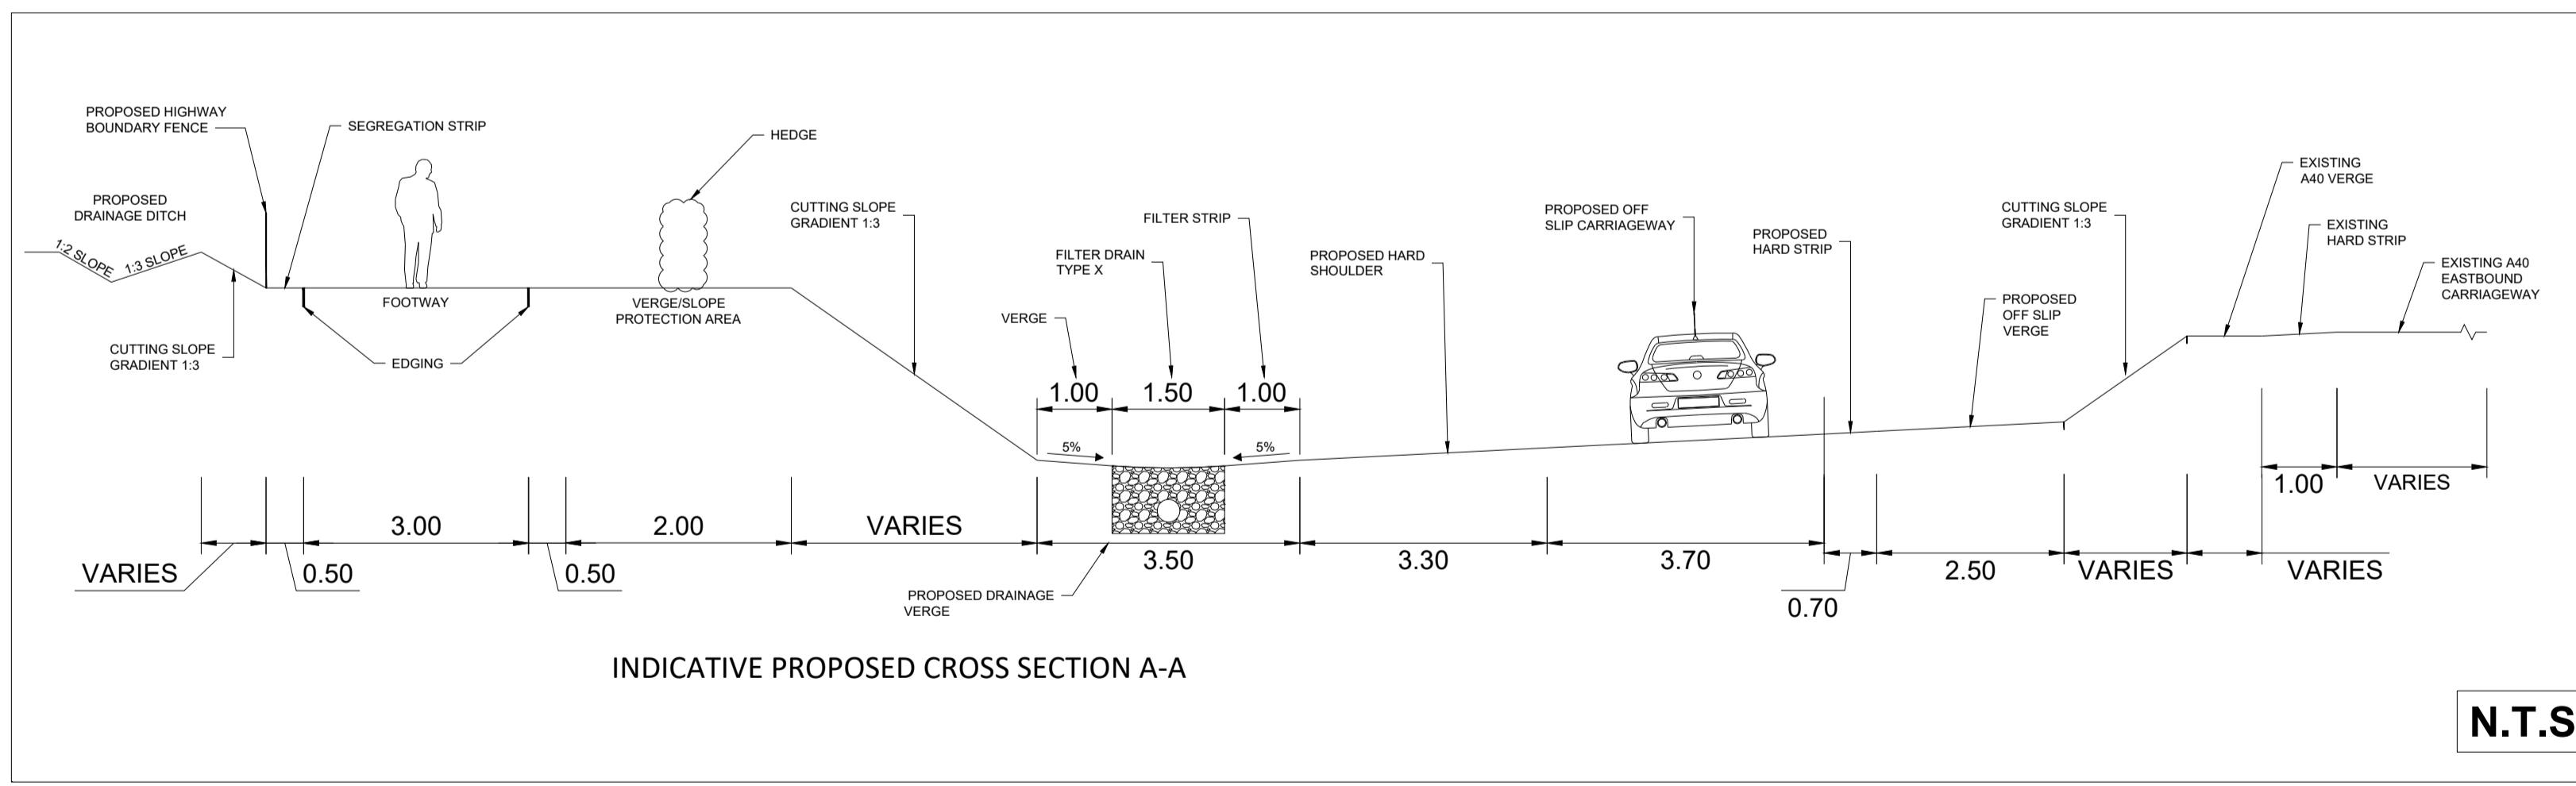

KEY			
[Grey box]	PROPOSED FULL DEPTH CARRIAGEWAY CONSTRUCTION	[Yellow box]	PROPOSED MAINTENANCE ACCESS
[Light grey box]	PROPOSED CARRIAGEWAY RESURFACING	[Blue box]	PROPOSED FOOTWAY (A40) - BOUND
[Light blue box]	PROPOSED INTEGRAL CYCLE TRACK (WITH A RIGHT OF WAY ON FOOT) - SHARED CYCLIST AND PEDESTRIAN USE	[Pink box]	PROPOSED FOOTWAY (A40) - UNBOUND
[Green box]	PROPOSED EARTHWORKS/VERGE - REFER TO NOTE 9	[Orange dashed line]	EXISTING PUBLIC RIGHT OF WAY (PROW)
[Purple box]	PROPOSED DRAINAGE ATTENUATION PONDS (INDICATIVE LOCATION)	[Green dashed line]	IMPROVED FOOTPATH CONNECTIONS TO A40 FOOTWAY
[Orange box]	PROPOSED MAINTENANCE FOOTWAY AREAS	[Blue dashed line]	PROPOSED KERBING
		[Red dashed line]	PROPOSED VRS FENCING
		[Purple dashed line]	PROPOSED RETAINING STRUCTURE
		[Red circle]	EXISTING CATEGORY 'A' TREE


[Cyan dashed line]	EXISTING HIGHWAY BOUNDARY
[Red solid line]	PROPOSED SCHEME BOUNDARY
[Blue solid line]	PROPOSED HIGHWAY BOUNDARY
[Red hatched box]	PROPOSED CONTROLLED TACTILES
[Grey hatched box]	PROPOSED UNCONTROLLED TACTILES
[Black dashed line]	PROPOSED ROAD MARKINGS
[Black square]	PROPOSED SIGN (INDICATIVE LOCATION)
[Circle with A/B]	PROPOSED LIGHTING COLUMN (INDICATIVE LOCATION)
[Orange arrow]	PROPOSED TRAFFIC SIGNAL EQUIPMENT
[Black line]	PROPOSED EMBANKMENT FEATURE/TADPOLE

CROSS SECTION SAMPLE LINES WITH CHAINAGE LABEL. FOR CORRESPONDING CROSS SECTION VIEW REFER TO DRAWINGS 60611611-ACM-XX-XX-DR-000120 TO 60611611-ACM-XX-XX-DR-000127 AND 60611611-ACM-XX-XX-DR-000131.

ISSUE/REVISION

NO	DATE	DESCRIPTION
14	26/07/2023	ATTENUATION POND UPDATED
13	20/04/2023	FOR CPO/SRO
12	27/03/2023	OCC DESIGN AMENDMENTS
11	23/11/2022	GH COMMENTS
10	01/09/2022	DRAINAGE DITCH AMENDED
9	27/07/2022	OCC COMMENTS
8	24/05/2022	PROW UPDATE
7	10/03/2022	ISSUED FOR PLANNING
6	08/03/2022	FOR COMMENT
5	22/02/2022	OCC COMMENTS
4	04/02/2022	DESIGN UPDATE
3	07/12/2021	A40 ATTENUATION POND ADDED
2	29/10/2021	THIRD FIXED GA
1	15/10/2021	SECOND FIXED GA
0	04/08/2021	INITIAL ISSUE

KEY PLAN

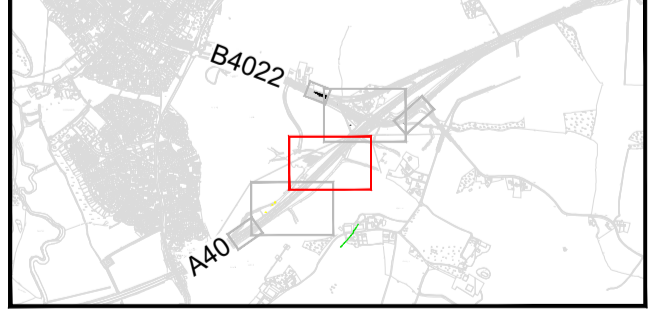

PROJECT NUMBER

60611611

SHEET TITLE

A40 ACCESS TO WITNEY - PRELIM GENERAL ARRANGEMENT SHEET 2 OF 3

SHEET NUMBER

60611611-ACM-XX-XX-DR-HW-000110

This drawing has been prepared for the use of AECOM's client. It may not be used, modified, reproduced or relied upon by third parties, except as agreed by AECOM or as required by law. AECOM accepts no responsibility and denies any liability whatsoever to any party that uses or relies on this drawing without AECOM's express written consent. Do not scale this document. All measurements must be obtained from the stated dimensions.