
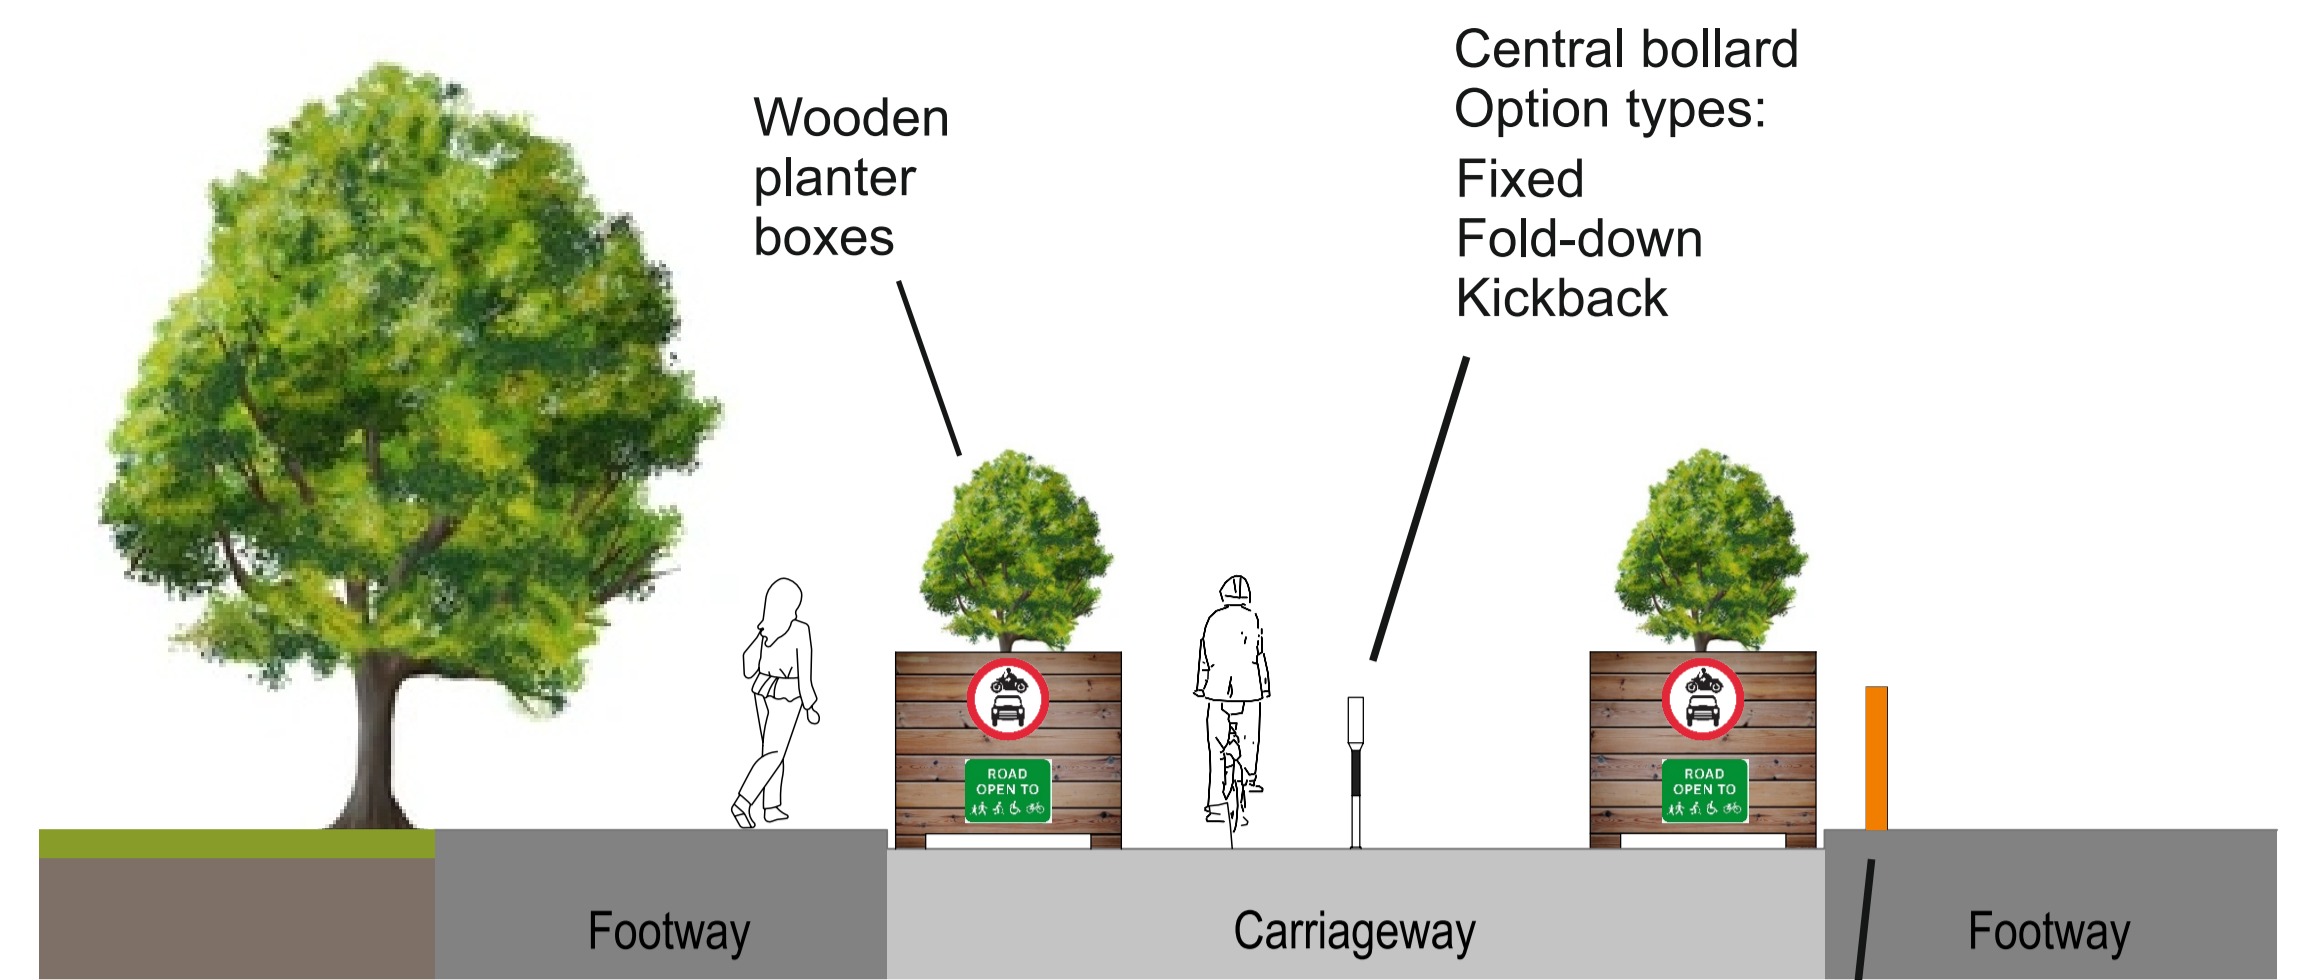



Active travel - Low Traffic Neighborhoods

Examples of street cross-sections at traffic filter locations
 Typical layouts to restrict motor vehicle access

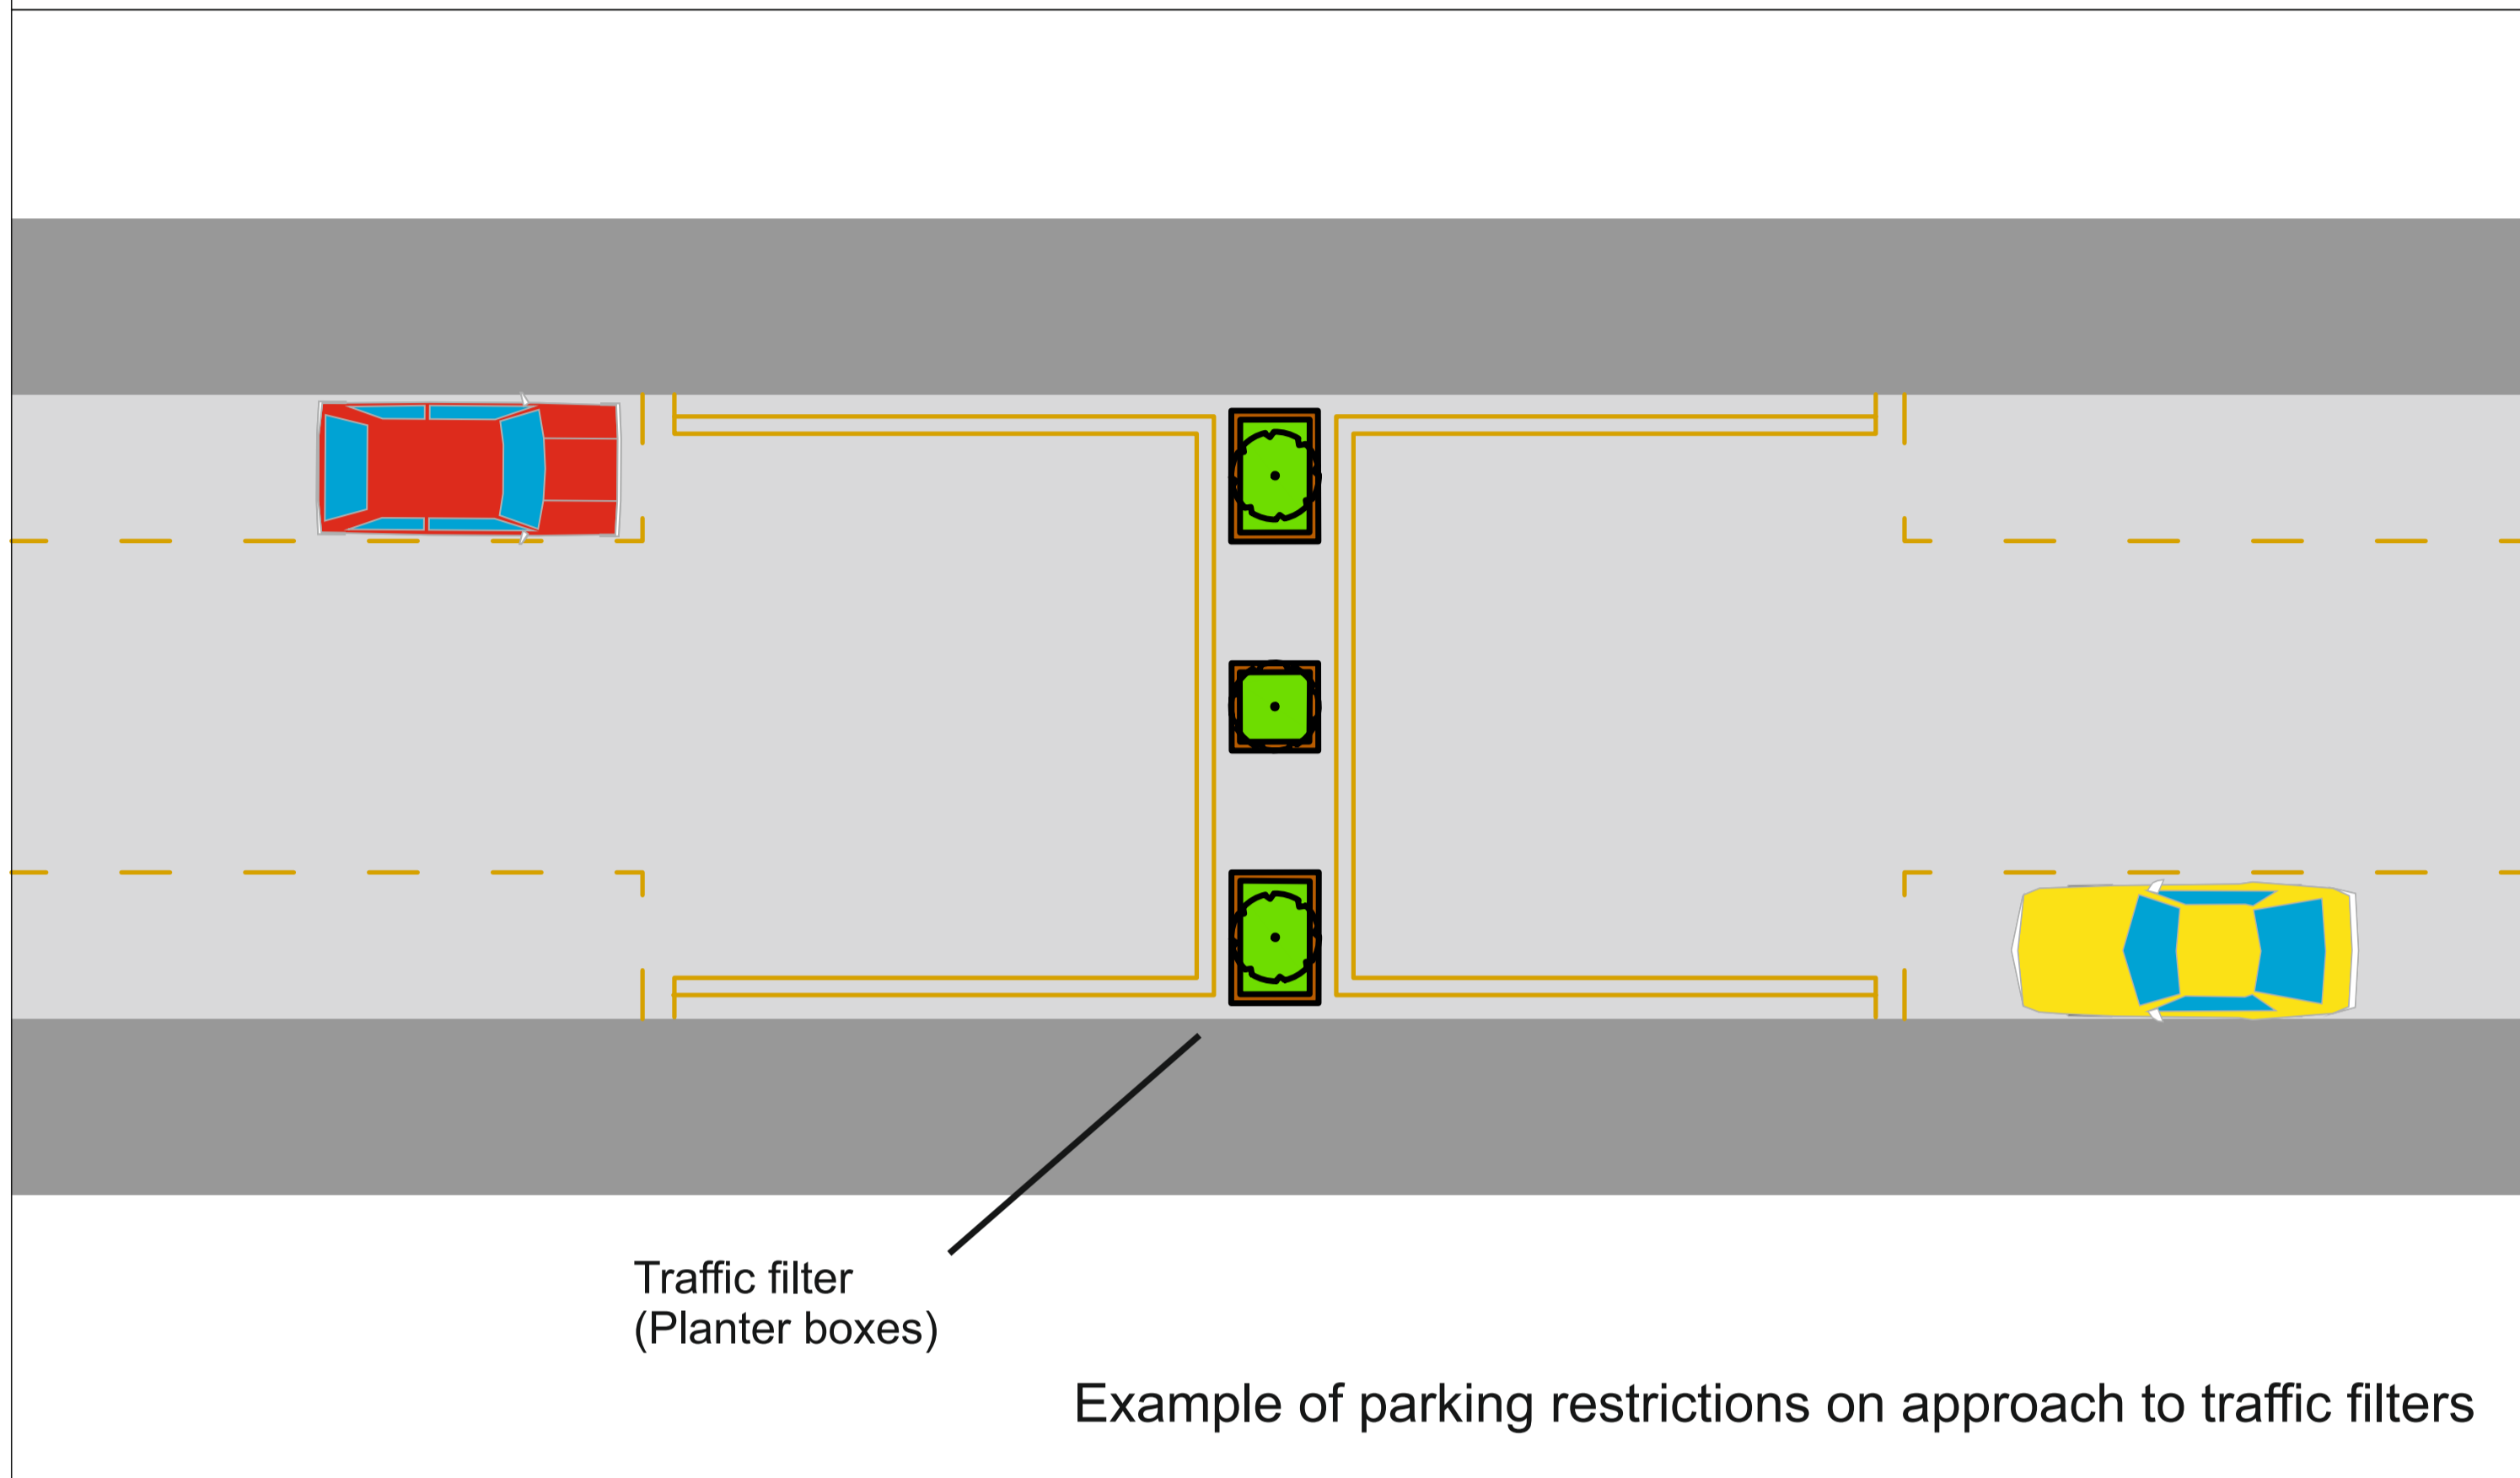


Option 1 - Planter box with central bollard

Fixed bollards may be required to narrow the footway width to restrict passage of motor vehicles

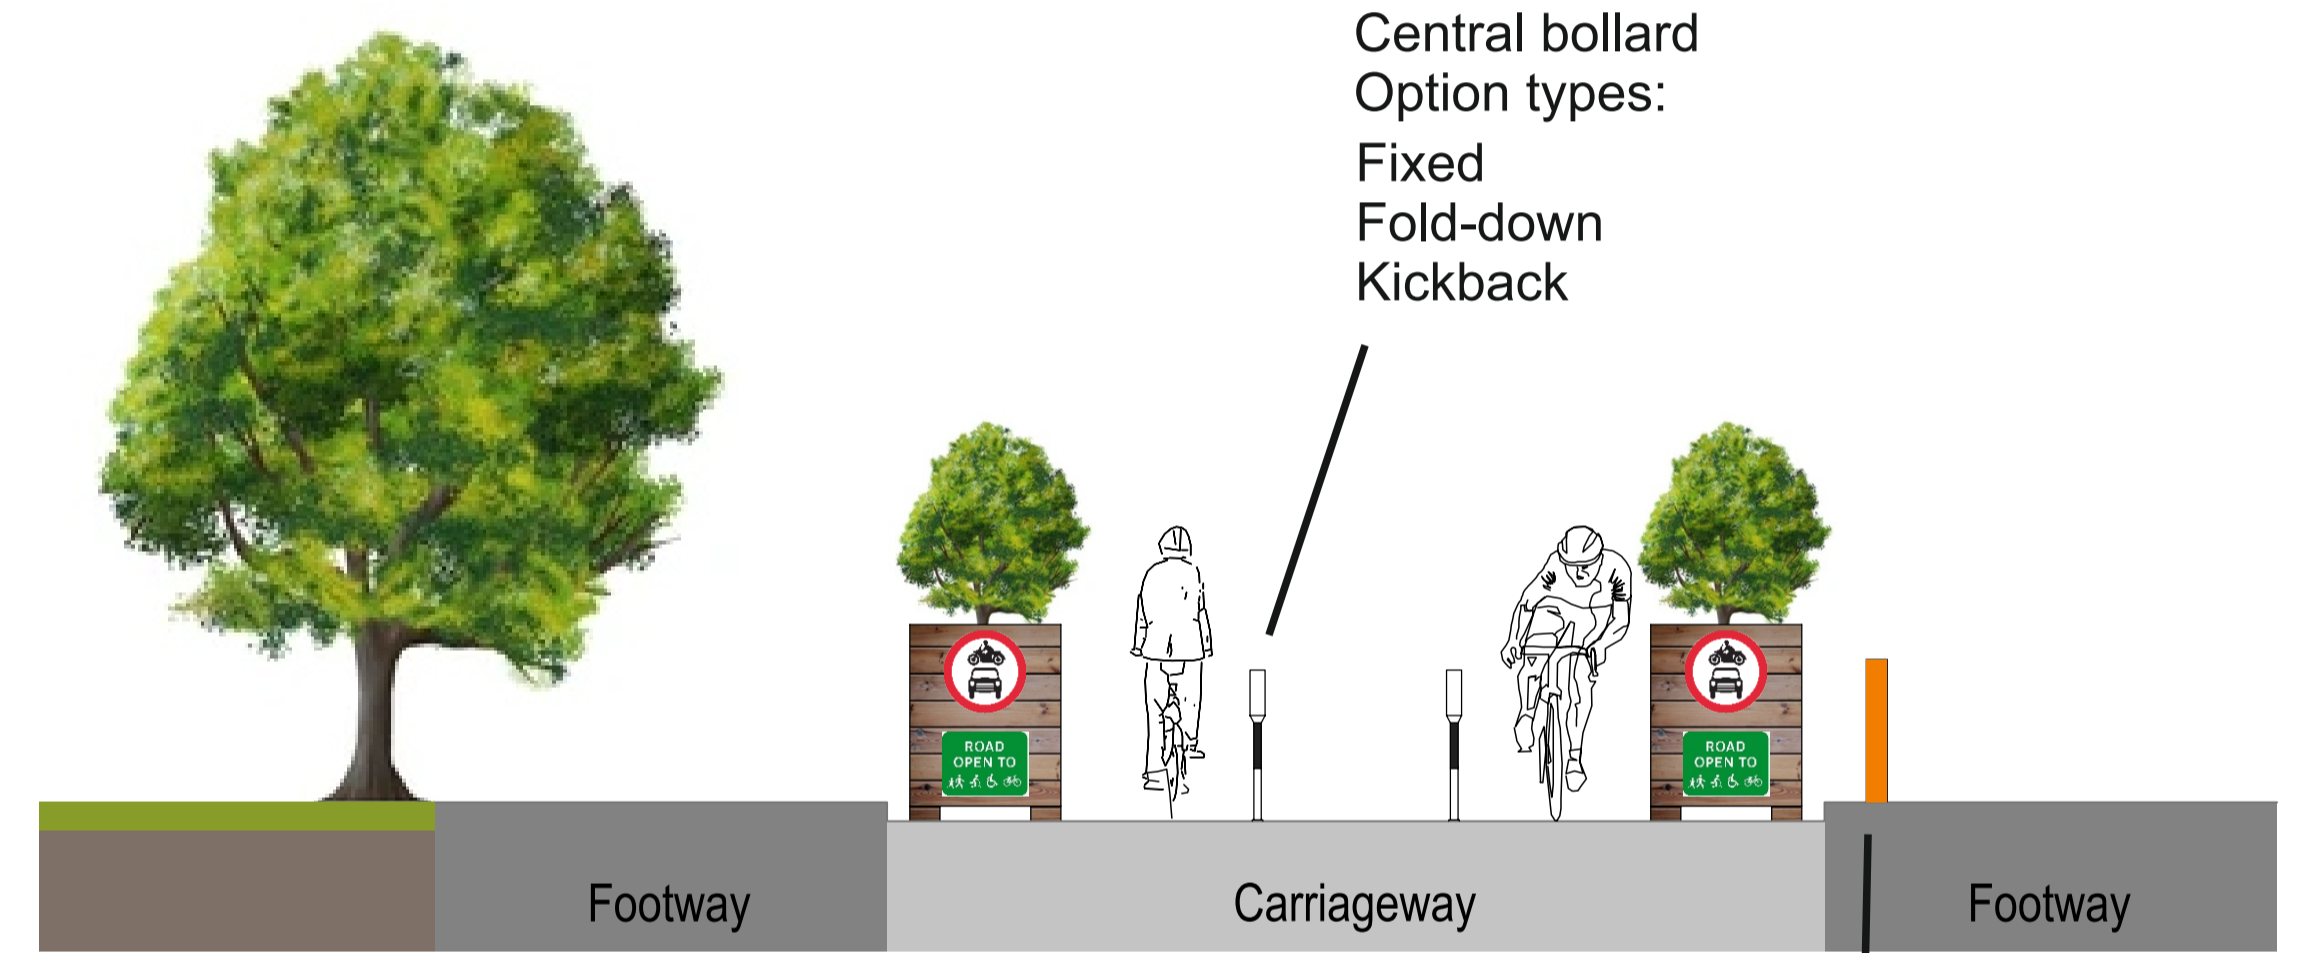


Option 2 - Planter boxes with two central bollards

Fixed bollards may be required to narrow the footway width to restrict passage of motor vehicles

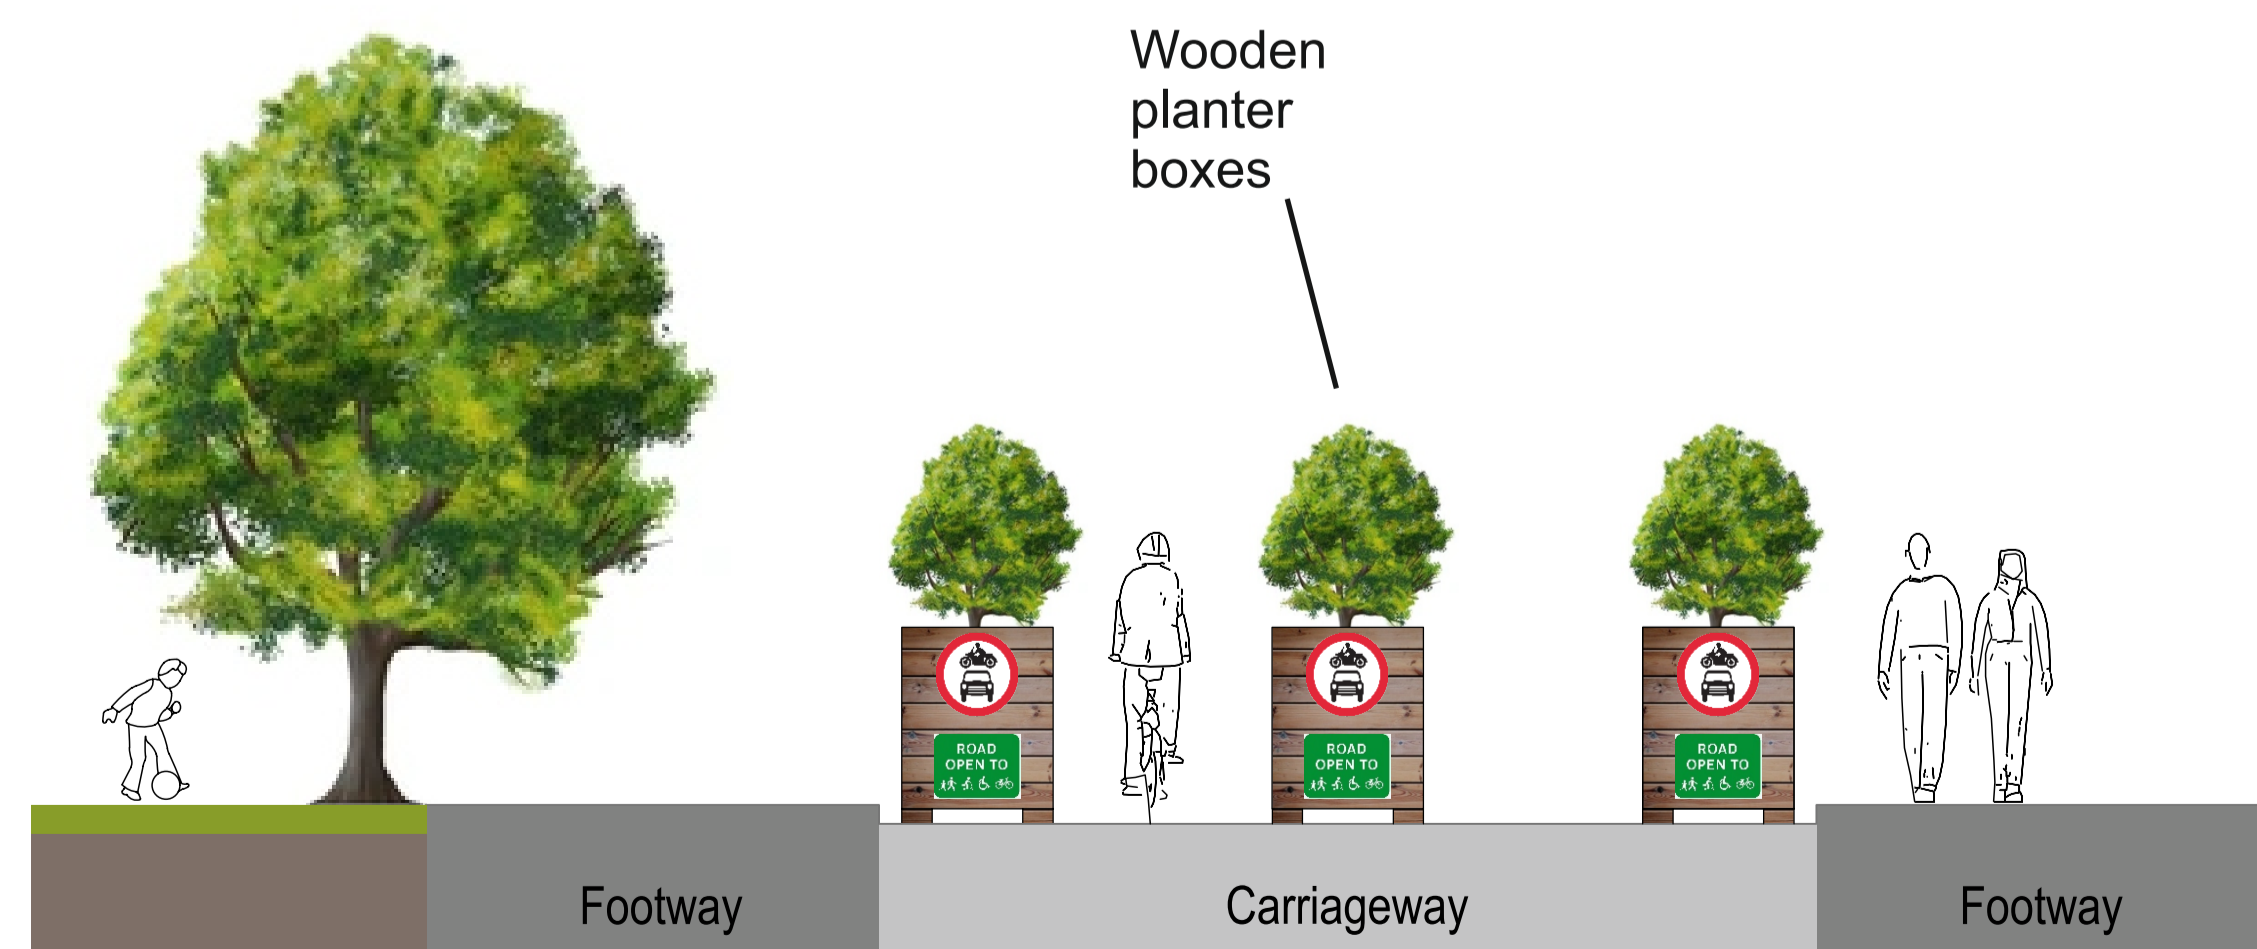

Option 4 - Planter boxes

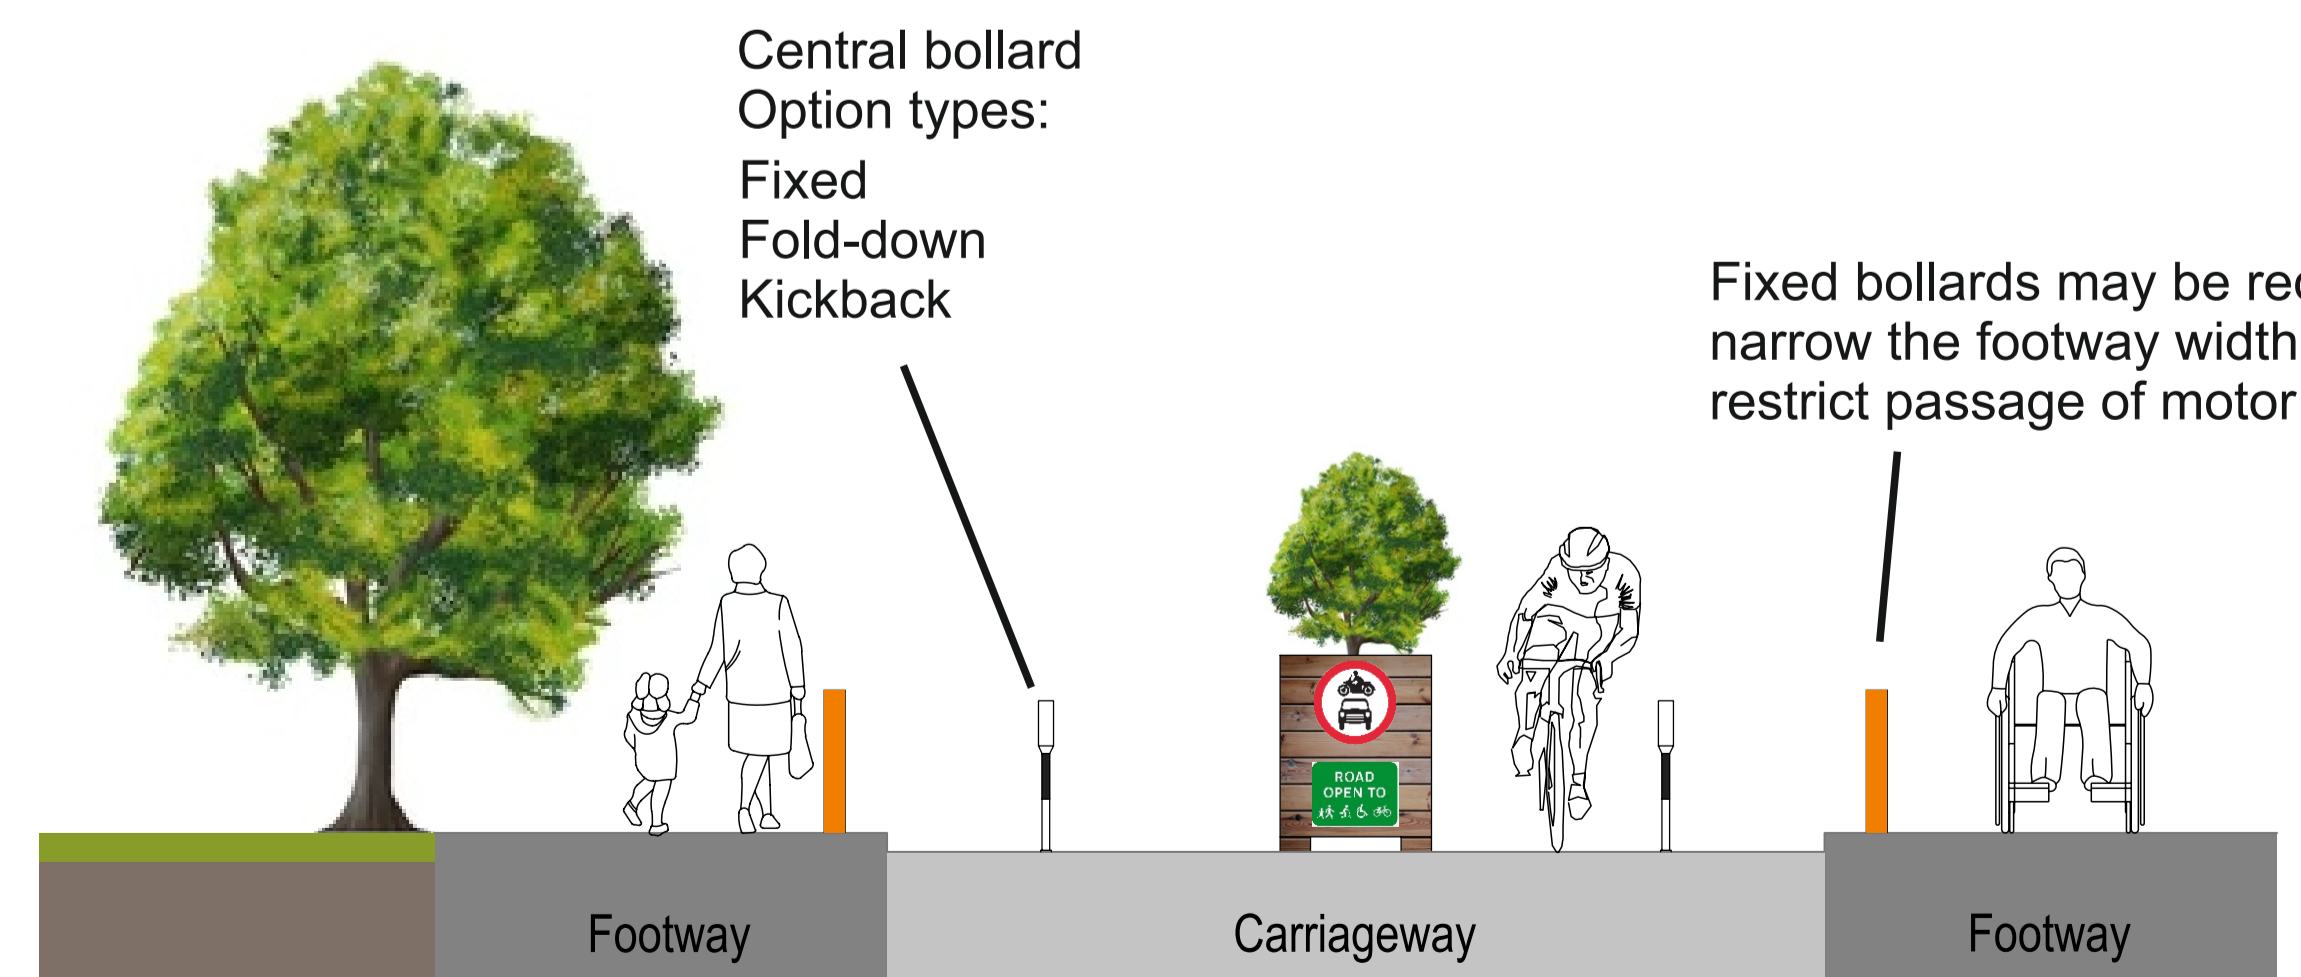

Option 3 - Central planter box with kerbside bollards