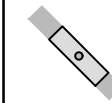
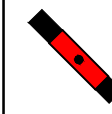


Notes

 Existing Traffic Filter to be moved

 New location of traffic filter.

Planters and any Traffic Signs shown on this drawing are indicative only.

Do not scale this drawing

Rev	Description	By	Date	Chk'd	Auth

 **OXFORDSHIRE COUNTY COUNCIL**
 Bill Cotton
 Corporate Director for Environment and Place Communities
 Oxfordshire County Council
 County Hall
 Oxford OX1 1ND
 Tel: 0345 310 11 11
 Fax: (01865) 241577

Client

Project


**East Oxford:
 Low Traffic Neighbourhoods
 (LTN) 2023**

Title

**Bullington Road
 Traffic Filter (SM6)**

Scale	1:250	Drawn By	SMA	Checked By		Approved By	
		Date	19.05.23	Date		Date	

Drawing Number	0045/A3/02001-SM6	Rev	-
----------------	-------------------	-----	---

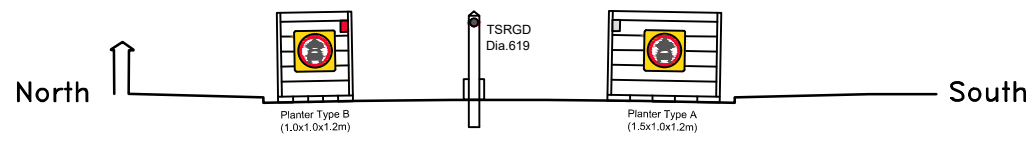

End elevation
 (scale 1:100)



SM6

SM6