

- DO NOT SCALE FROM THIS DRAWING.
- DRAWING IS BASED ON TOPOGRAPHICAL SURVEY SUPPLIED BY MALCOLM HUGHES LAND SURVEYORS LIMITED (MHLs) (OCTOBER 2020) AND AECOM I&E Ltd (SEPTEMBER 2021).
- ITEMS IN GREY REPRESENT EXISTING LAYOUT & INFRASTRUCTURE UNLESS OTHERWISE STATED.

- SCHEME BOUNDARY LINE
- EXISTING HIGHWAY BOUNDARY
- EXISTING PUBLIC RIGHT OF WAY (PROW)

I/R	DATE	DESCRIPTION
2	26/04/2023	GH COMMENTS
1	04/02/2022	DESIGN UPDATE
0	15/11/2021	INITIAL ISSUE





60611611

A40 ACCESS TO WITNEY - PRELIM SITE PLAN SHEET 1 OF 1

60611611-ACM-XX-XX-DR-HW-000007

ISO A1 594mm x 841mm  
 Approved: PN  
 Checked: LT  
 Designer: BH  
 Project Management Initials:  
 File name: C:\P\WORKING\AECOM\_DS02\_UK-CLT\FAK\ALAM@AECOM.COM\0273149\60611611-ACM-XX-XX-DR-HW-000007.DWG

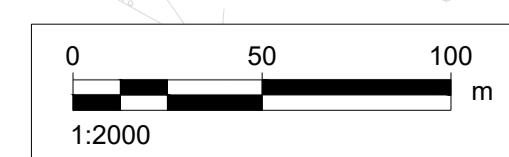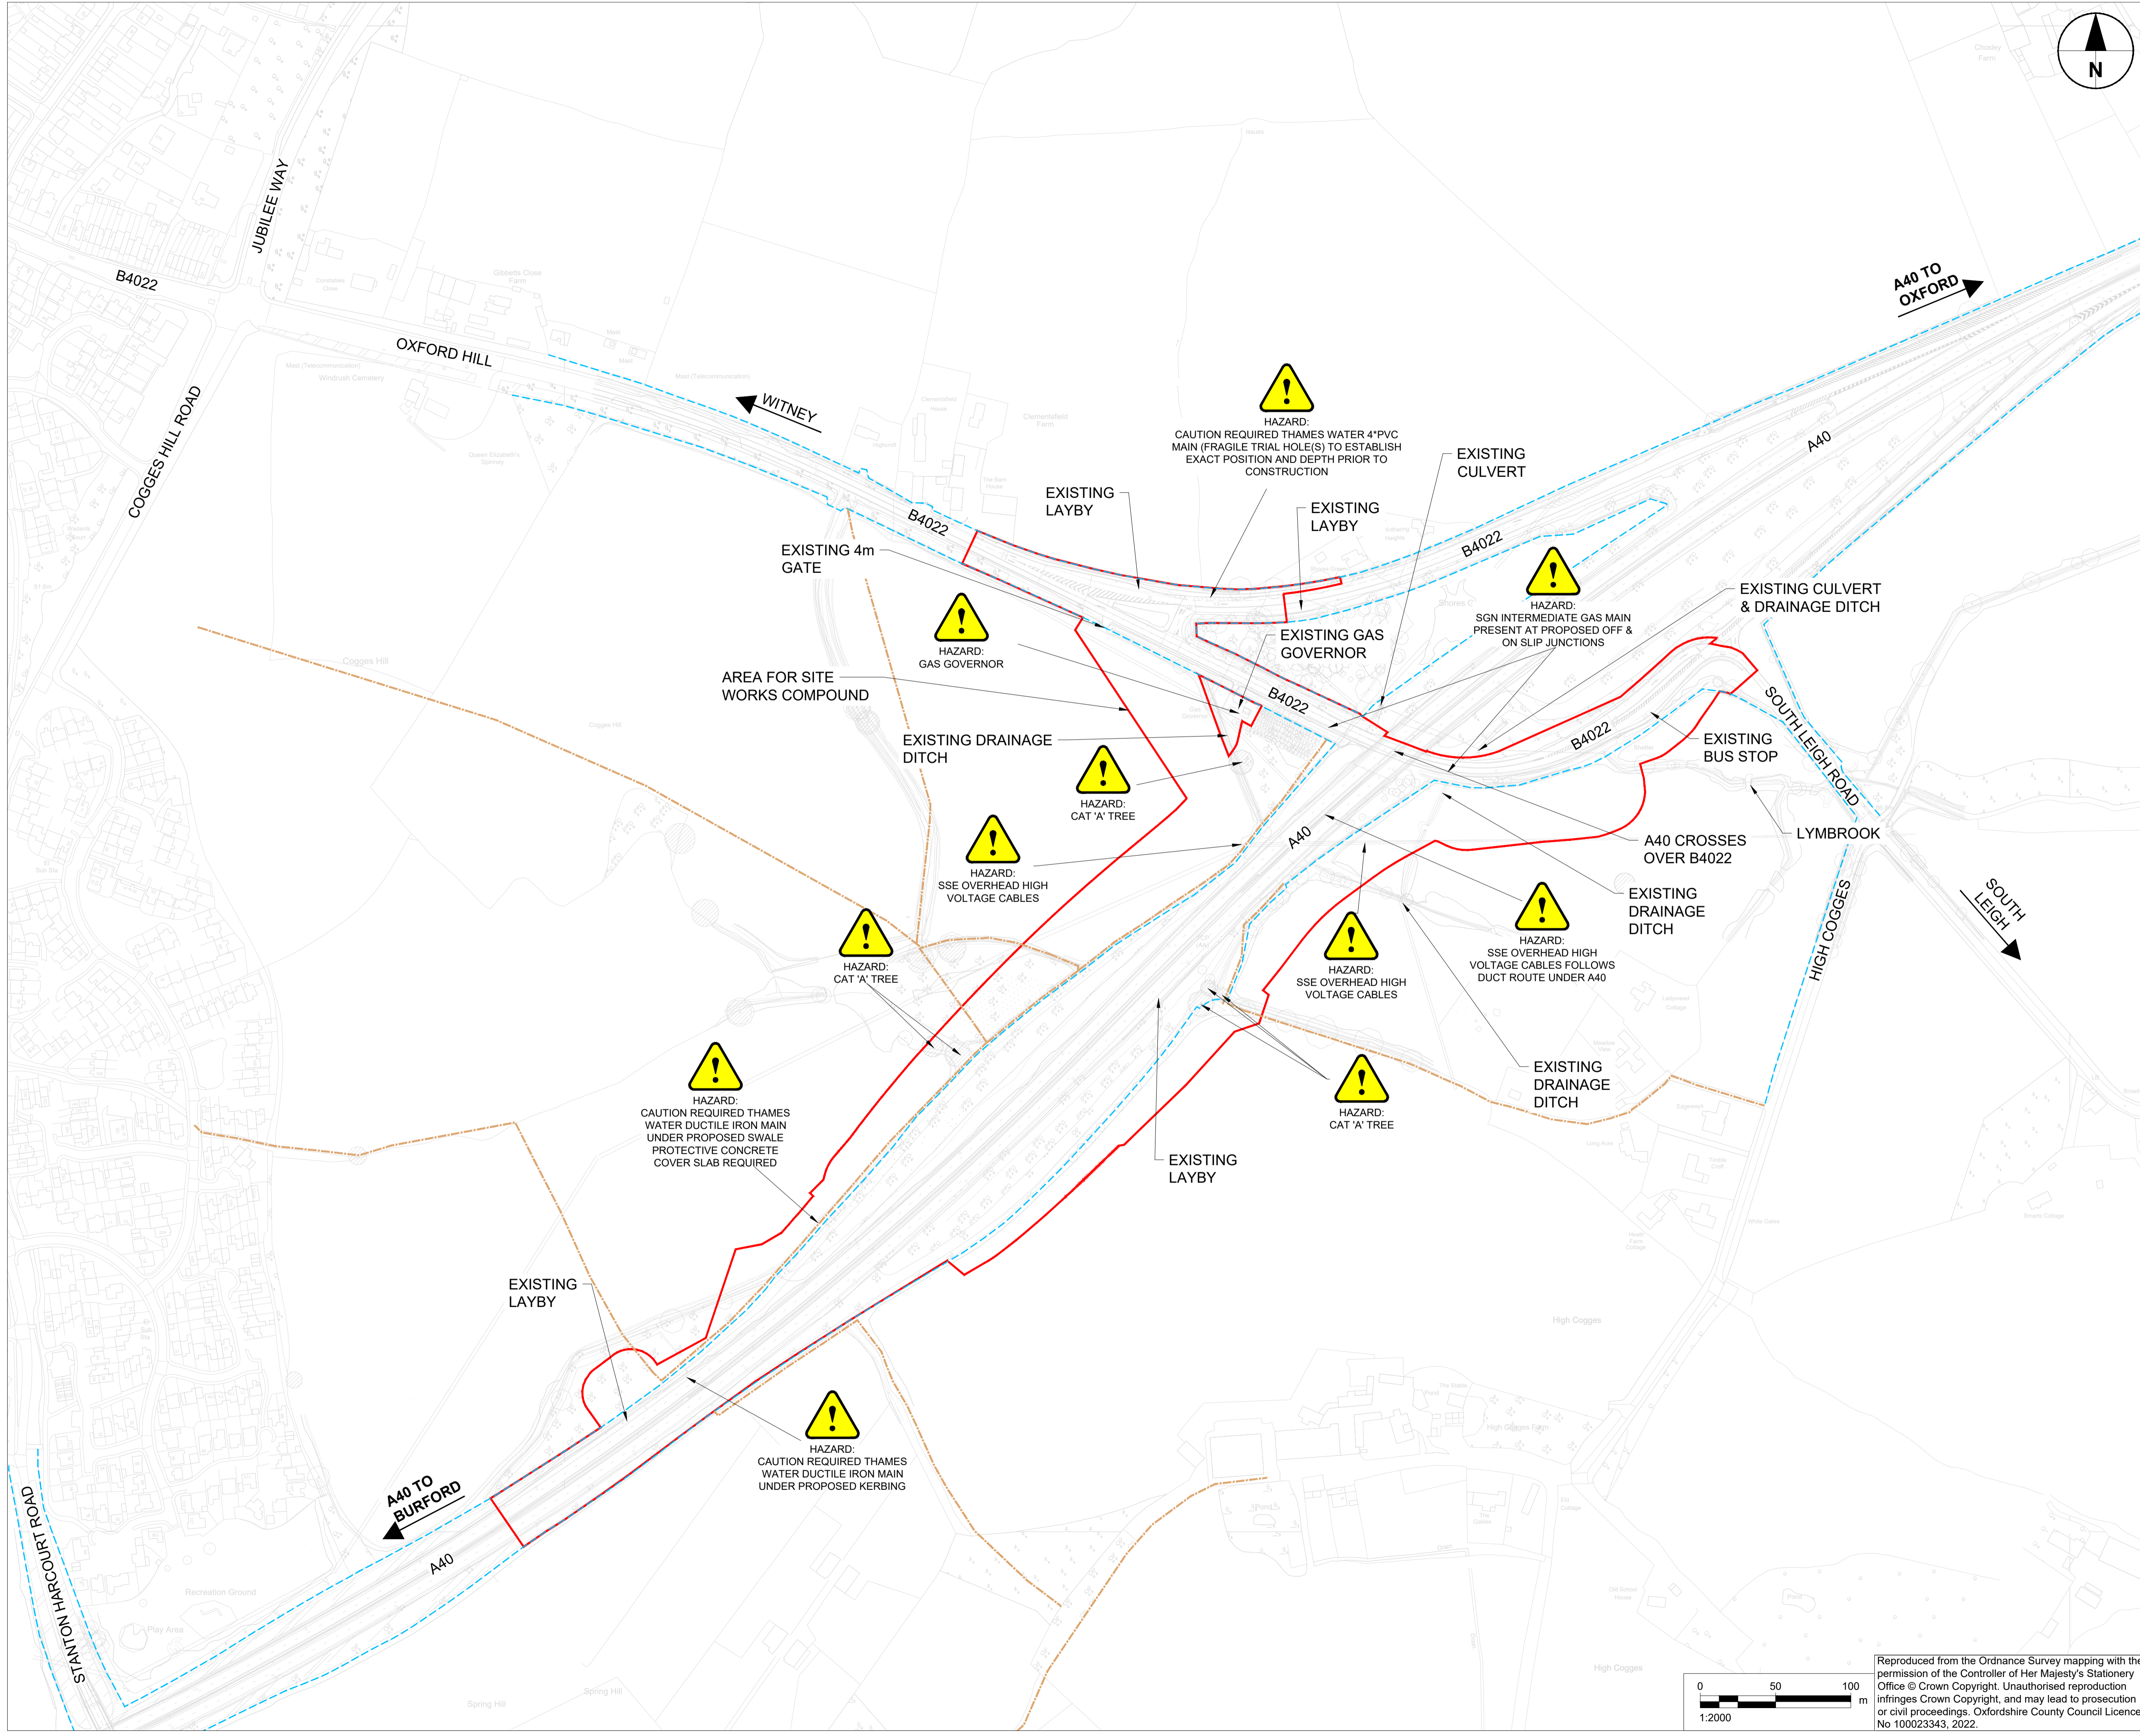

Reproduced from the Ordnance Survey mapping with the permission of the Controller of Her Majesty's Stationery Office © Crown Copyright. Unauthorised reproduction infringes Crown Copyright, and may lead to prosecution or civil proceedings. Oxfordshire County Council Licence No 100023343, 2022.