

- CONSTRUCTION WORKS WITHIN THE ROOT PROTECTION AREAS (RPA) OF RETAINED TREES MUST BE UNDERTAKEN IN ACCORDANCE WITH THE AECOM AIA: A40 ACCESS TO WITNEY_AIA REPORT PHASE 4 2022
- FOR TREE PROTECTION AND TREE CONSTRAINTS DETAILS REFER TO THE FOLLOWING PLANS.

TREE PROTECTION PLAN
60611611-ACM-XX-XX-AB-TTP-001-005

TREE CONSTRAINTS PLAN
60611611-ACM-XX-XX-AB-TCP-001-005

- EXISTING PROWS TO TIE INTO PROPOSED FOOTWAYS.

TOTAL LANDSCAPE ELEMENTS:

REINSTATED CROPLAND (LIKE FOR LIKE)
8,680m²

REINSTATED MODIFIED GRASSLAND (LIKE FOR LIKE)
8,200m²

EXISTING WOODLAND
1,530m²

LE 1.1 AMENITY GRASSLAND
8230 m²

LE 1.3 SPECIES RICH GRASSLAND
8000 m²

LE 2.1 WOODLAND
25,600 m²

LE 4.4 NATIVE HEDGEROW WITH TREES
1,320m²
1,120 Lm

LE 5.1 INDIVIDUAL TREES
No. 66


LE 6.2 BANKS AND DITCHES
2,510m²

LE 6.4 MARSH AND WET GRASSLAND
800m²

ISSUE/REVISION

I/R	DATE	DESCRIPTION
10	25/06/23	TREE PLANTING INCREASED
9	05/04/2023	FOR CPO/SRO
8	11/11/2022	LEGEND AMENDED
7	09/11/2022	Legend Edits
6	17/10/22	FURTHER WSP COMMENTS
5	11/10/2022	WOOD/WSP COMMENTS
4	06/09/2022	DRAINAGE DITCH AMENDED
3	10/03/2022	ISSUED FOR PLANNING
2	25/02/2022	THIRD ISSUE
1	14/12/2021	SECOND ISSUE
0	26/11/2021	FIRST ISSUE

KEY PLAN

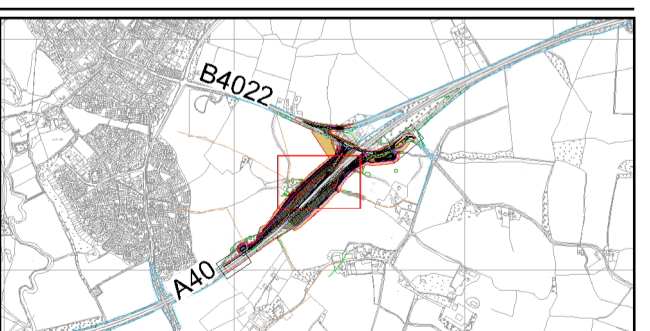


PROJECT NUMBER

60611611
SHEET TITLE

A40 ACCESS TO WITNEY
LANDSCAPING
SHEET 2 OF 3

SHEET NUMBER

60611611-ACM-XX-XX-DR-LV-000002

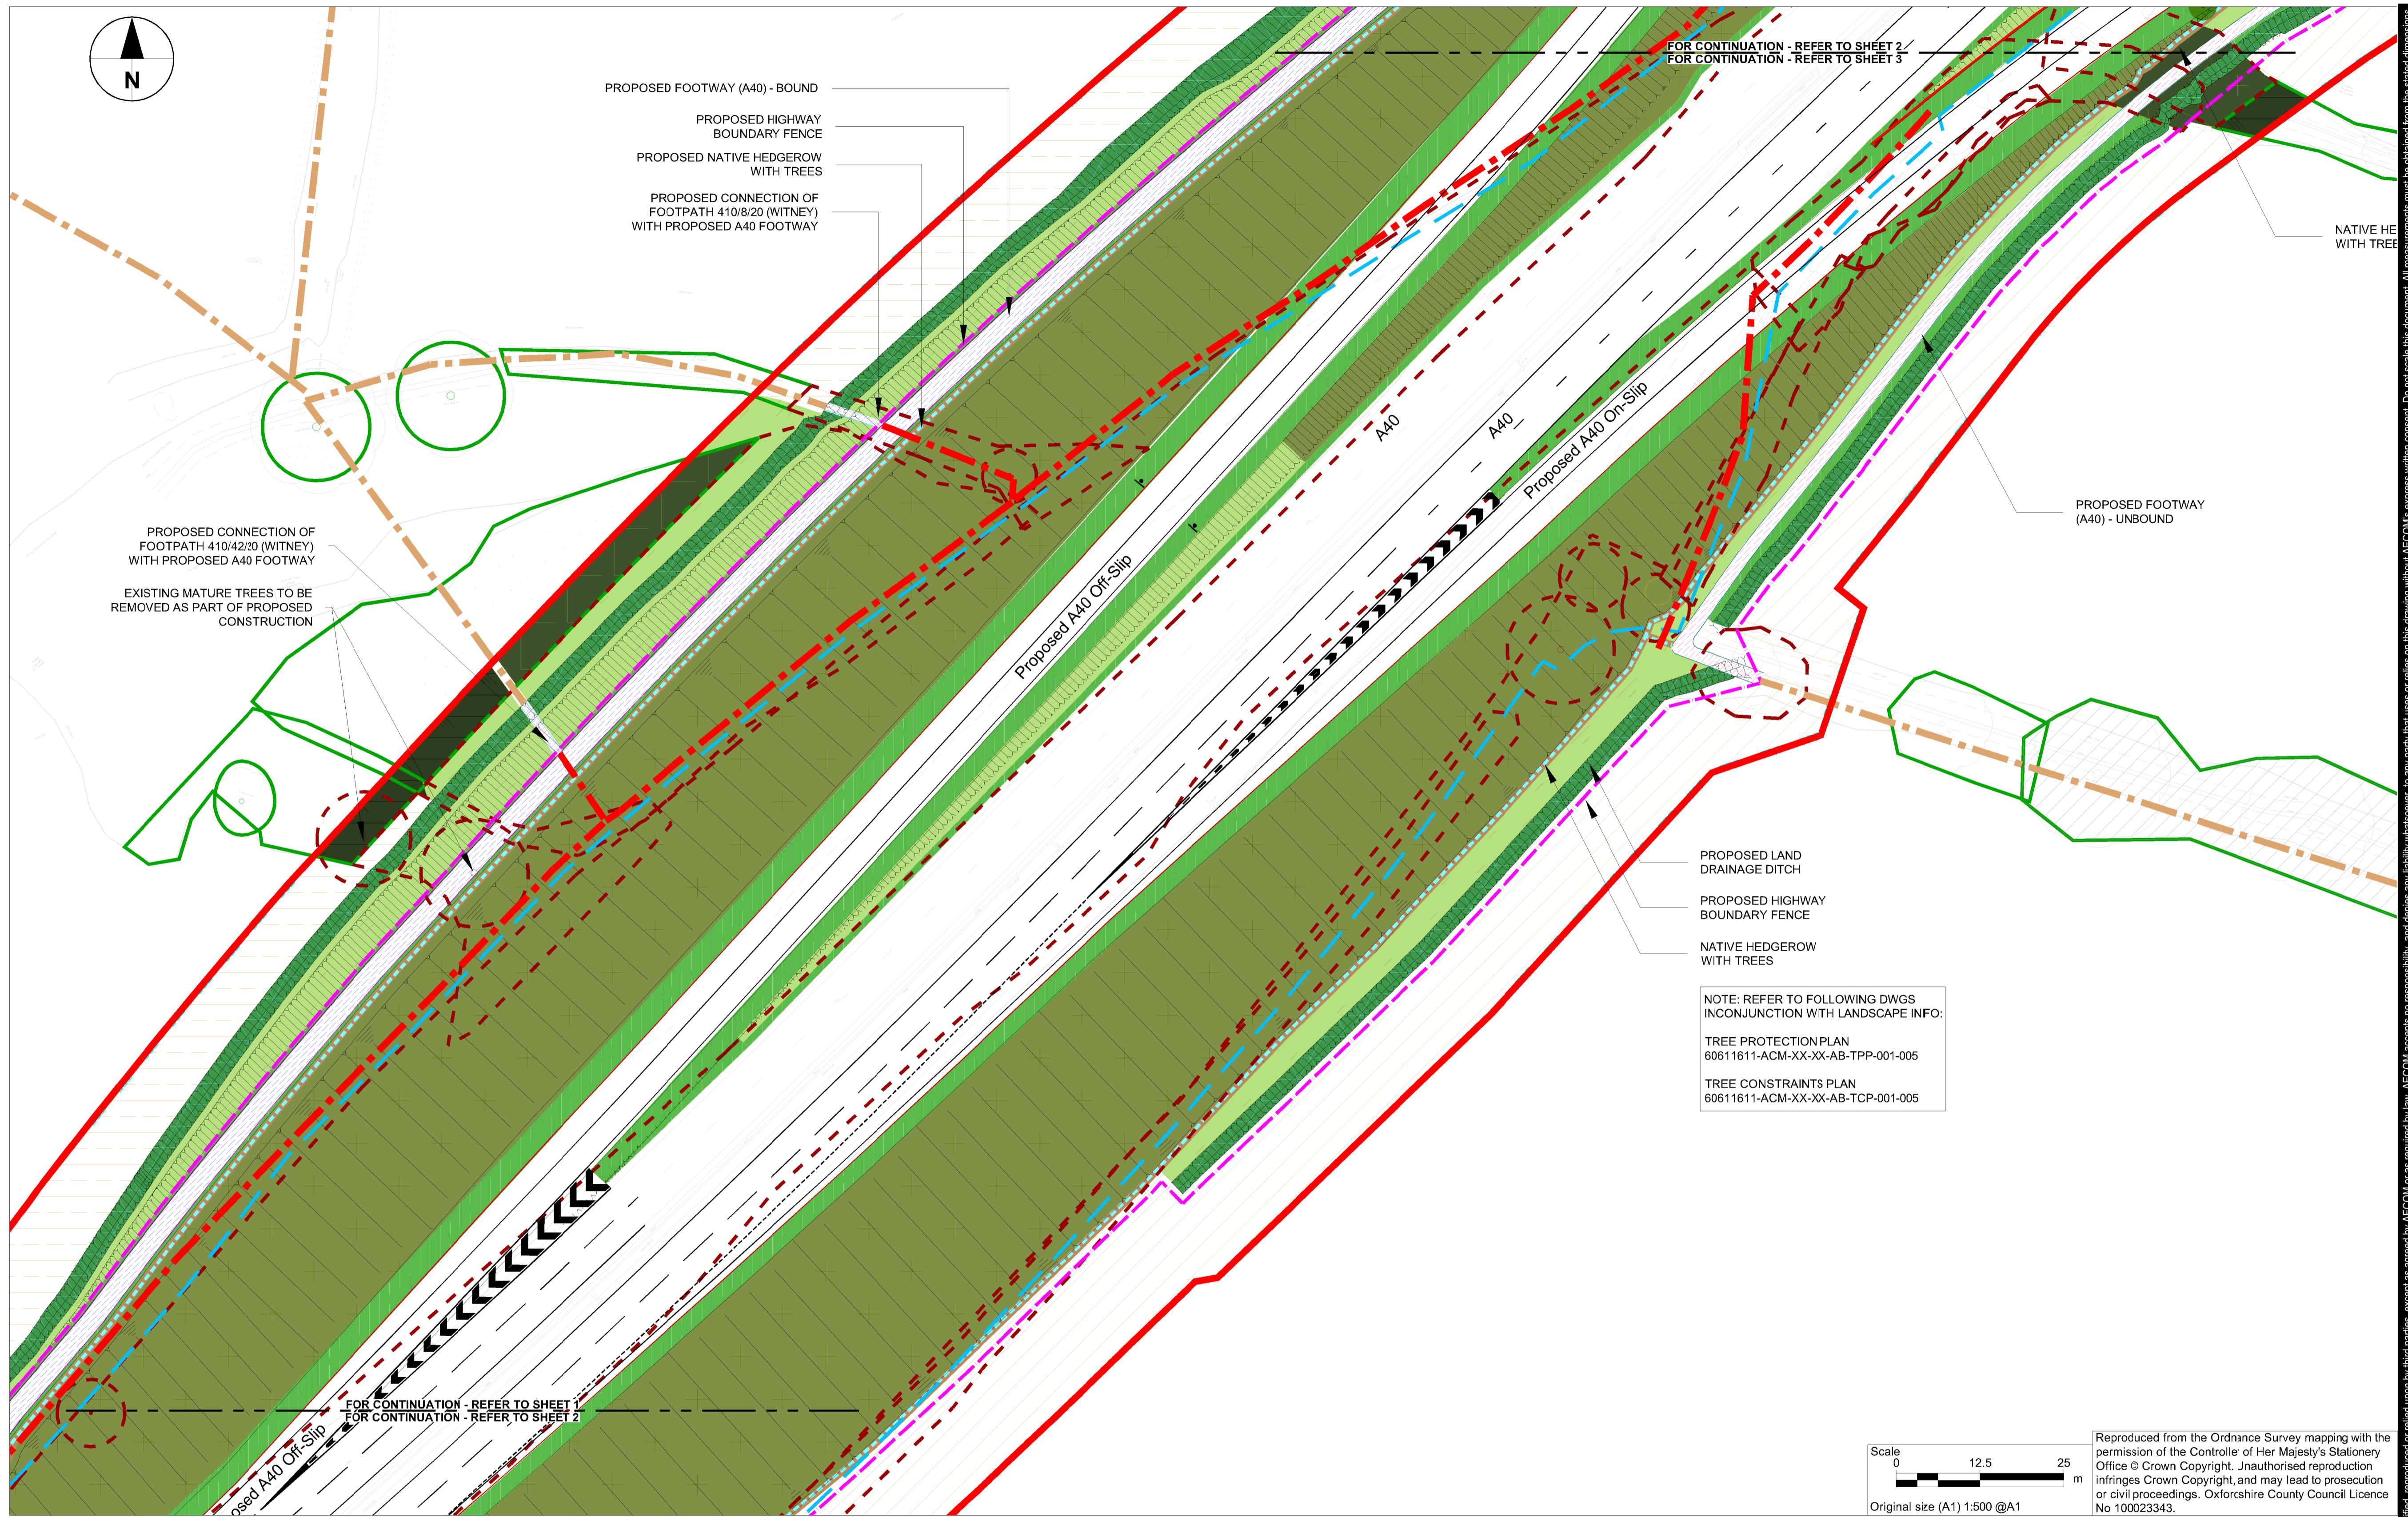

KEY

- EXISTING HIGHWAY BOUNDARY
 - PROPOSED SCHEME BOUNDARY INCLUDING TEMPORARY LAND
 - PROPOSED HIGHWAY BOUNDARY FENCE
 - PROPOSED FENCELINE FOR DELINEATION AND PROTECTION OF THE PROW / SHARED USE SURFACES
 - PROPOSED FOOTWAY (A40) - BOUND PROPOSED PROW - REALIGNMENT
 - PROPOSED FOOTWAY (A40) - UNBOUND PROPOSED PROW - REALIGNMENT
 - EXISTING PROW TO BE RETAINED
 - EXISTING PROW TO BE CLOSED
 - EARTHWORKS
 - TREES REMOVED
 - TREE GROUP REMOVED
 - TREES RETAINED
 - TREES GROUP RETAINED
 - REINSTATED MODIFIED GRASSLAND (LIKE FOR LIKE)
 - REINSTATED CROPLAND (LIKE FOR LIKE)
 - GRASSCRETE MAINTENANCE AREAS
 - LE 1.1 - AMENITY GRASSLAND
 - LE 1.3 - SPECIES RICH GRASSLAND
 - LE 2.1 - WOODLAND
 - LE 4.4 NATIVE HEDGEROW WITH TREES
 - LE 5.1 - INDIVIDUAL TREES
 - LE 6.2 - BANKS AND DITCHES
 - LE 6.4 MARSH AND WET GRASSLAND
 - EXISTING WOODLAND
 - COMPOSTING AREAS
LOCATIONS FOR COMPOSTING MAINTENANCE ARISING REFER TO THE LANDSCAPE OUTLINE MANAGEMENT PLAN
- REFER TO THE SERIES 3000 LANDSCAPE OUTLINE MANAGEMENT PLAN FOR MAINTENANCE REQUIREMENTS FOR EACH LANDSCAPE CODE.

ISO A1 994mm x 841mm
 Approved: KW
 Checked: JN
 Designer: EL
 Project Management Initials:
 Filename: C:\P\WORKING\AECOM_DS02_UK-CLT\W\NELSON\AECOM.COM\ID0273149\60611611-ACM-XX-XX-DR-LV-000002.DWG

This drawing has been prepared for the use of AECOM's client. It may not be used, modified, reproduced or relied upon by third parties, except as agreed by AECOM or as required by law. AECOM accepts no responsibility, and denies any liability, whatsoever, to any party that uses or relies on this drawing without AECOM's express written consent. Do not scale this document. All measurements must be obtained from the stated dimensions.